



OLIVER STREET

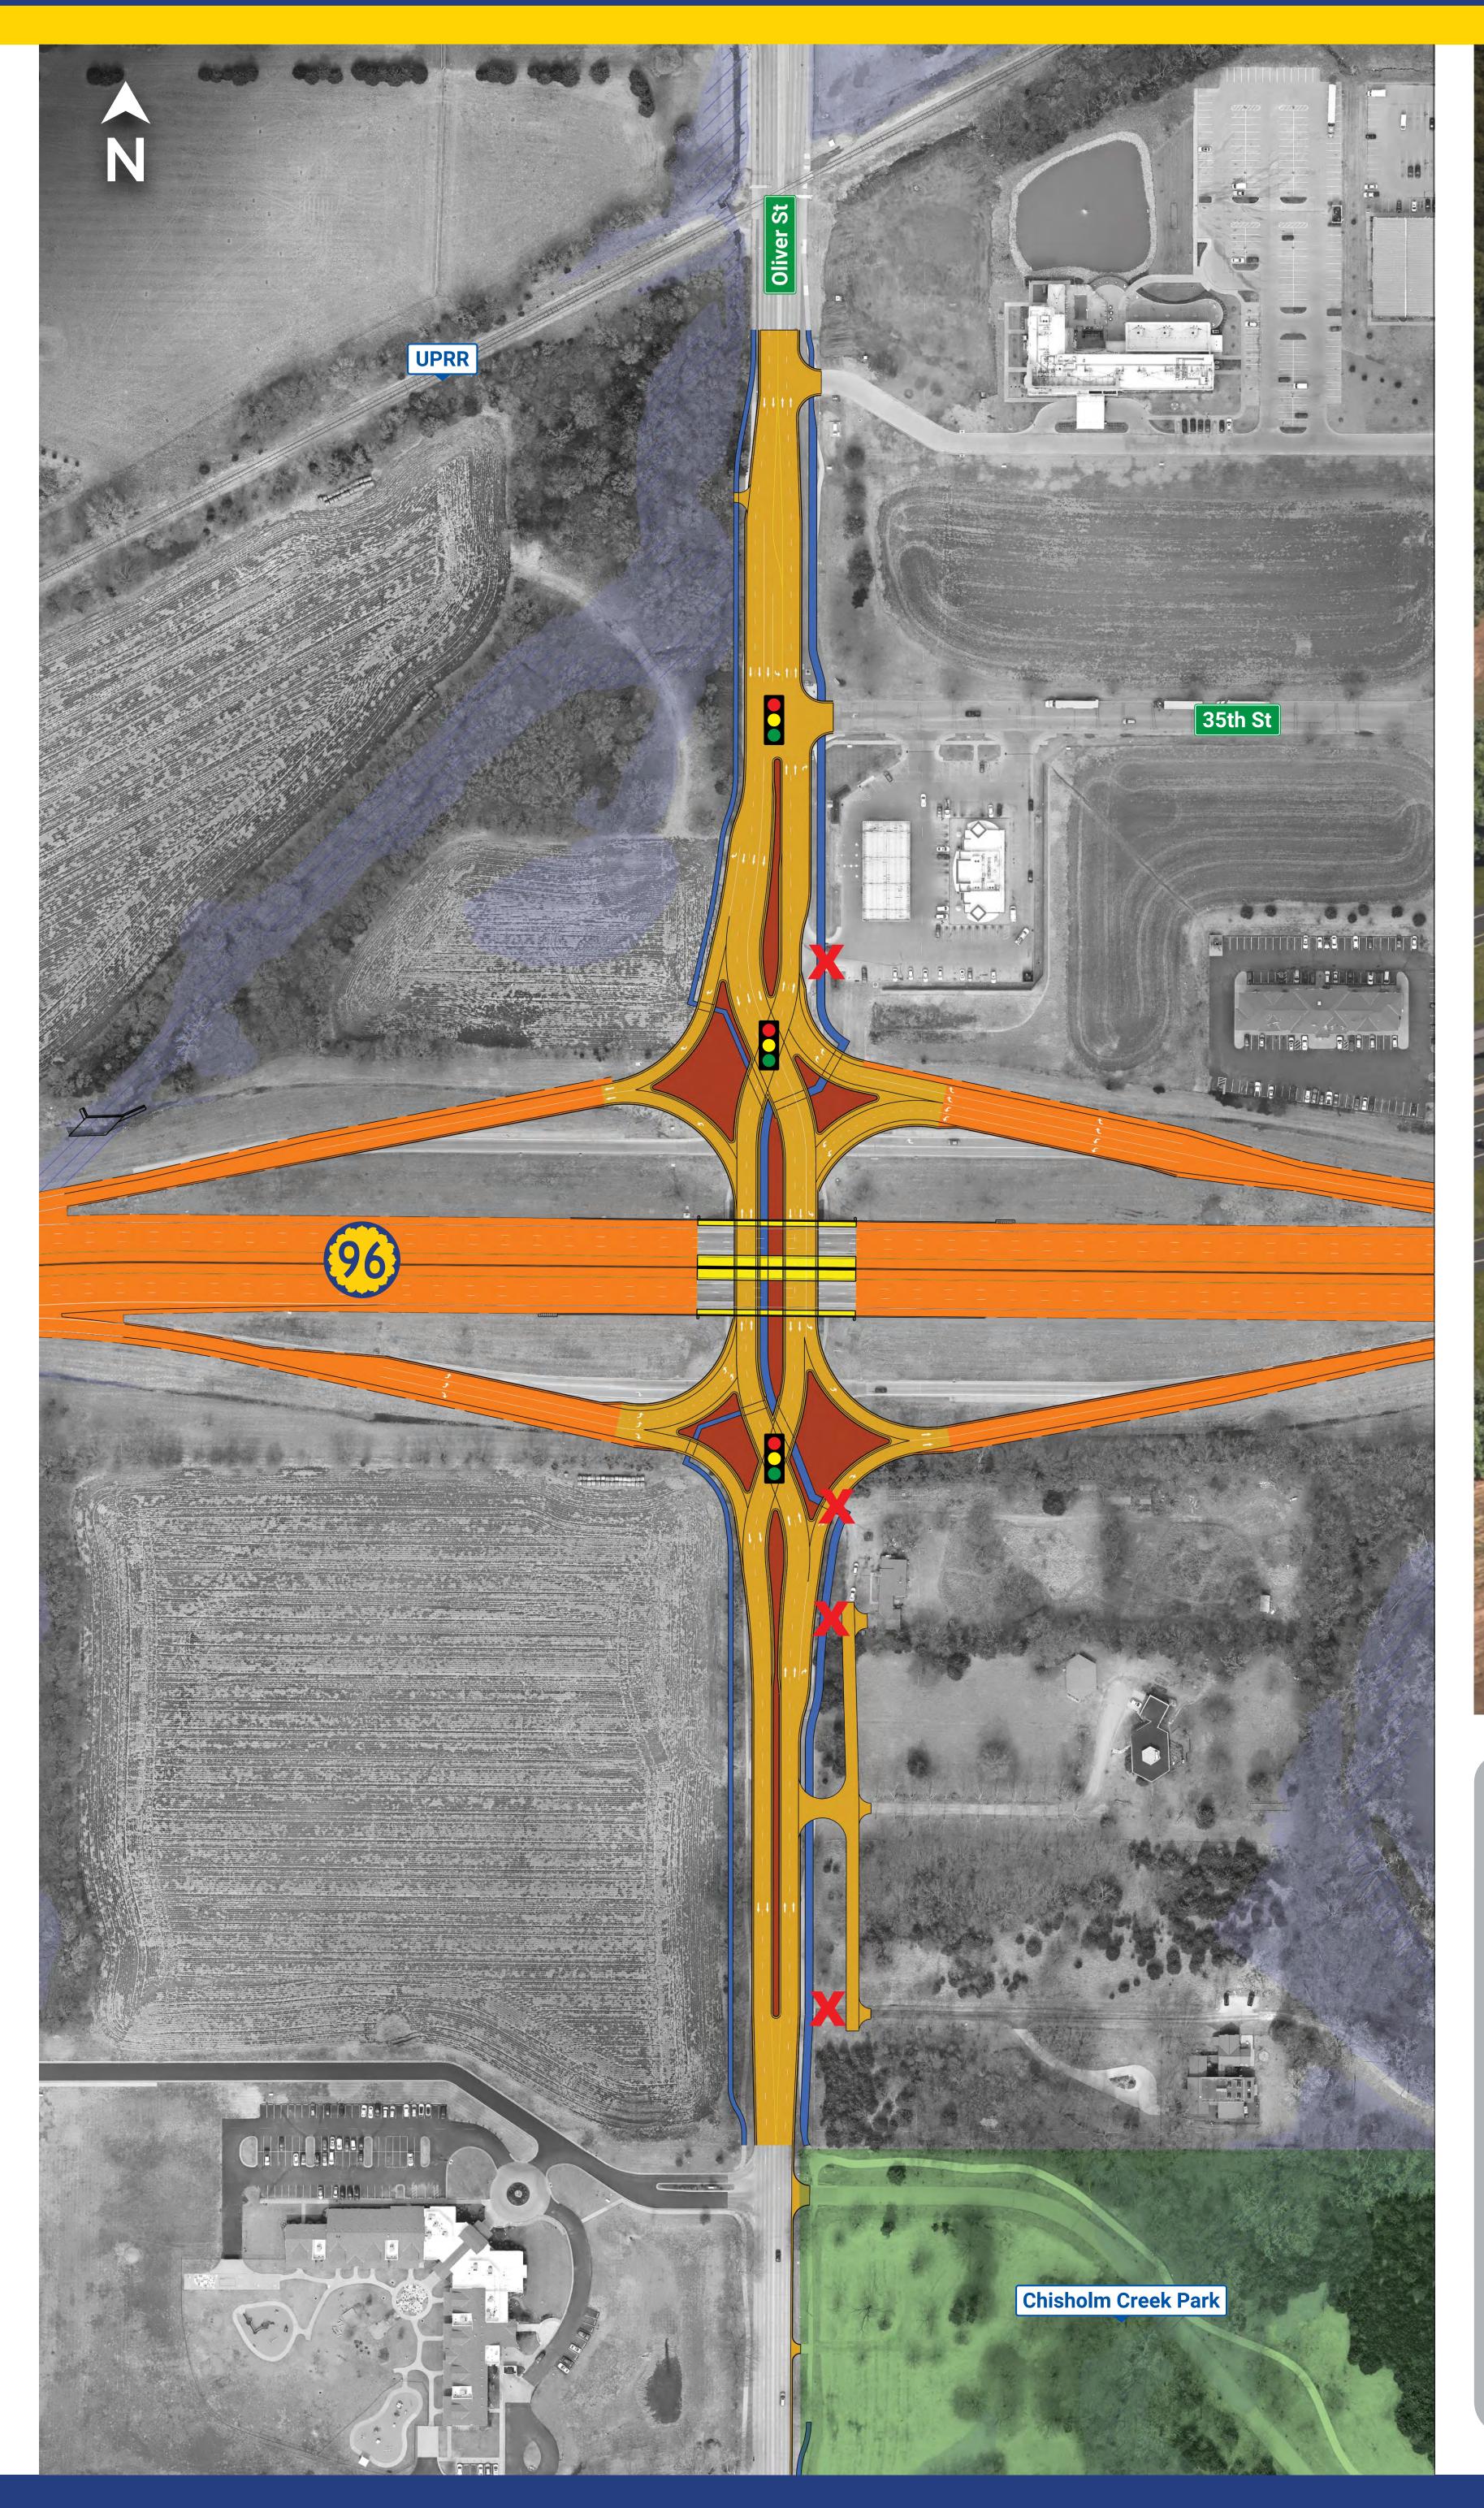

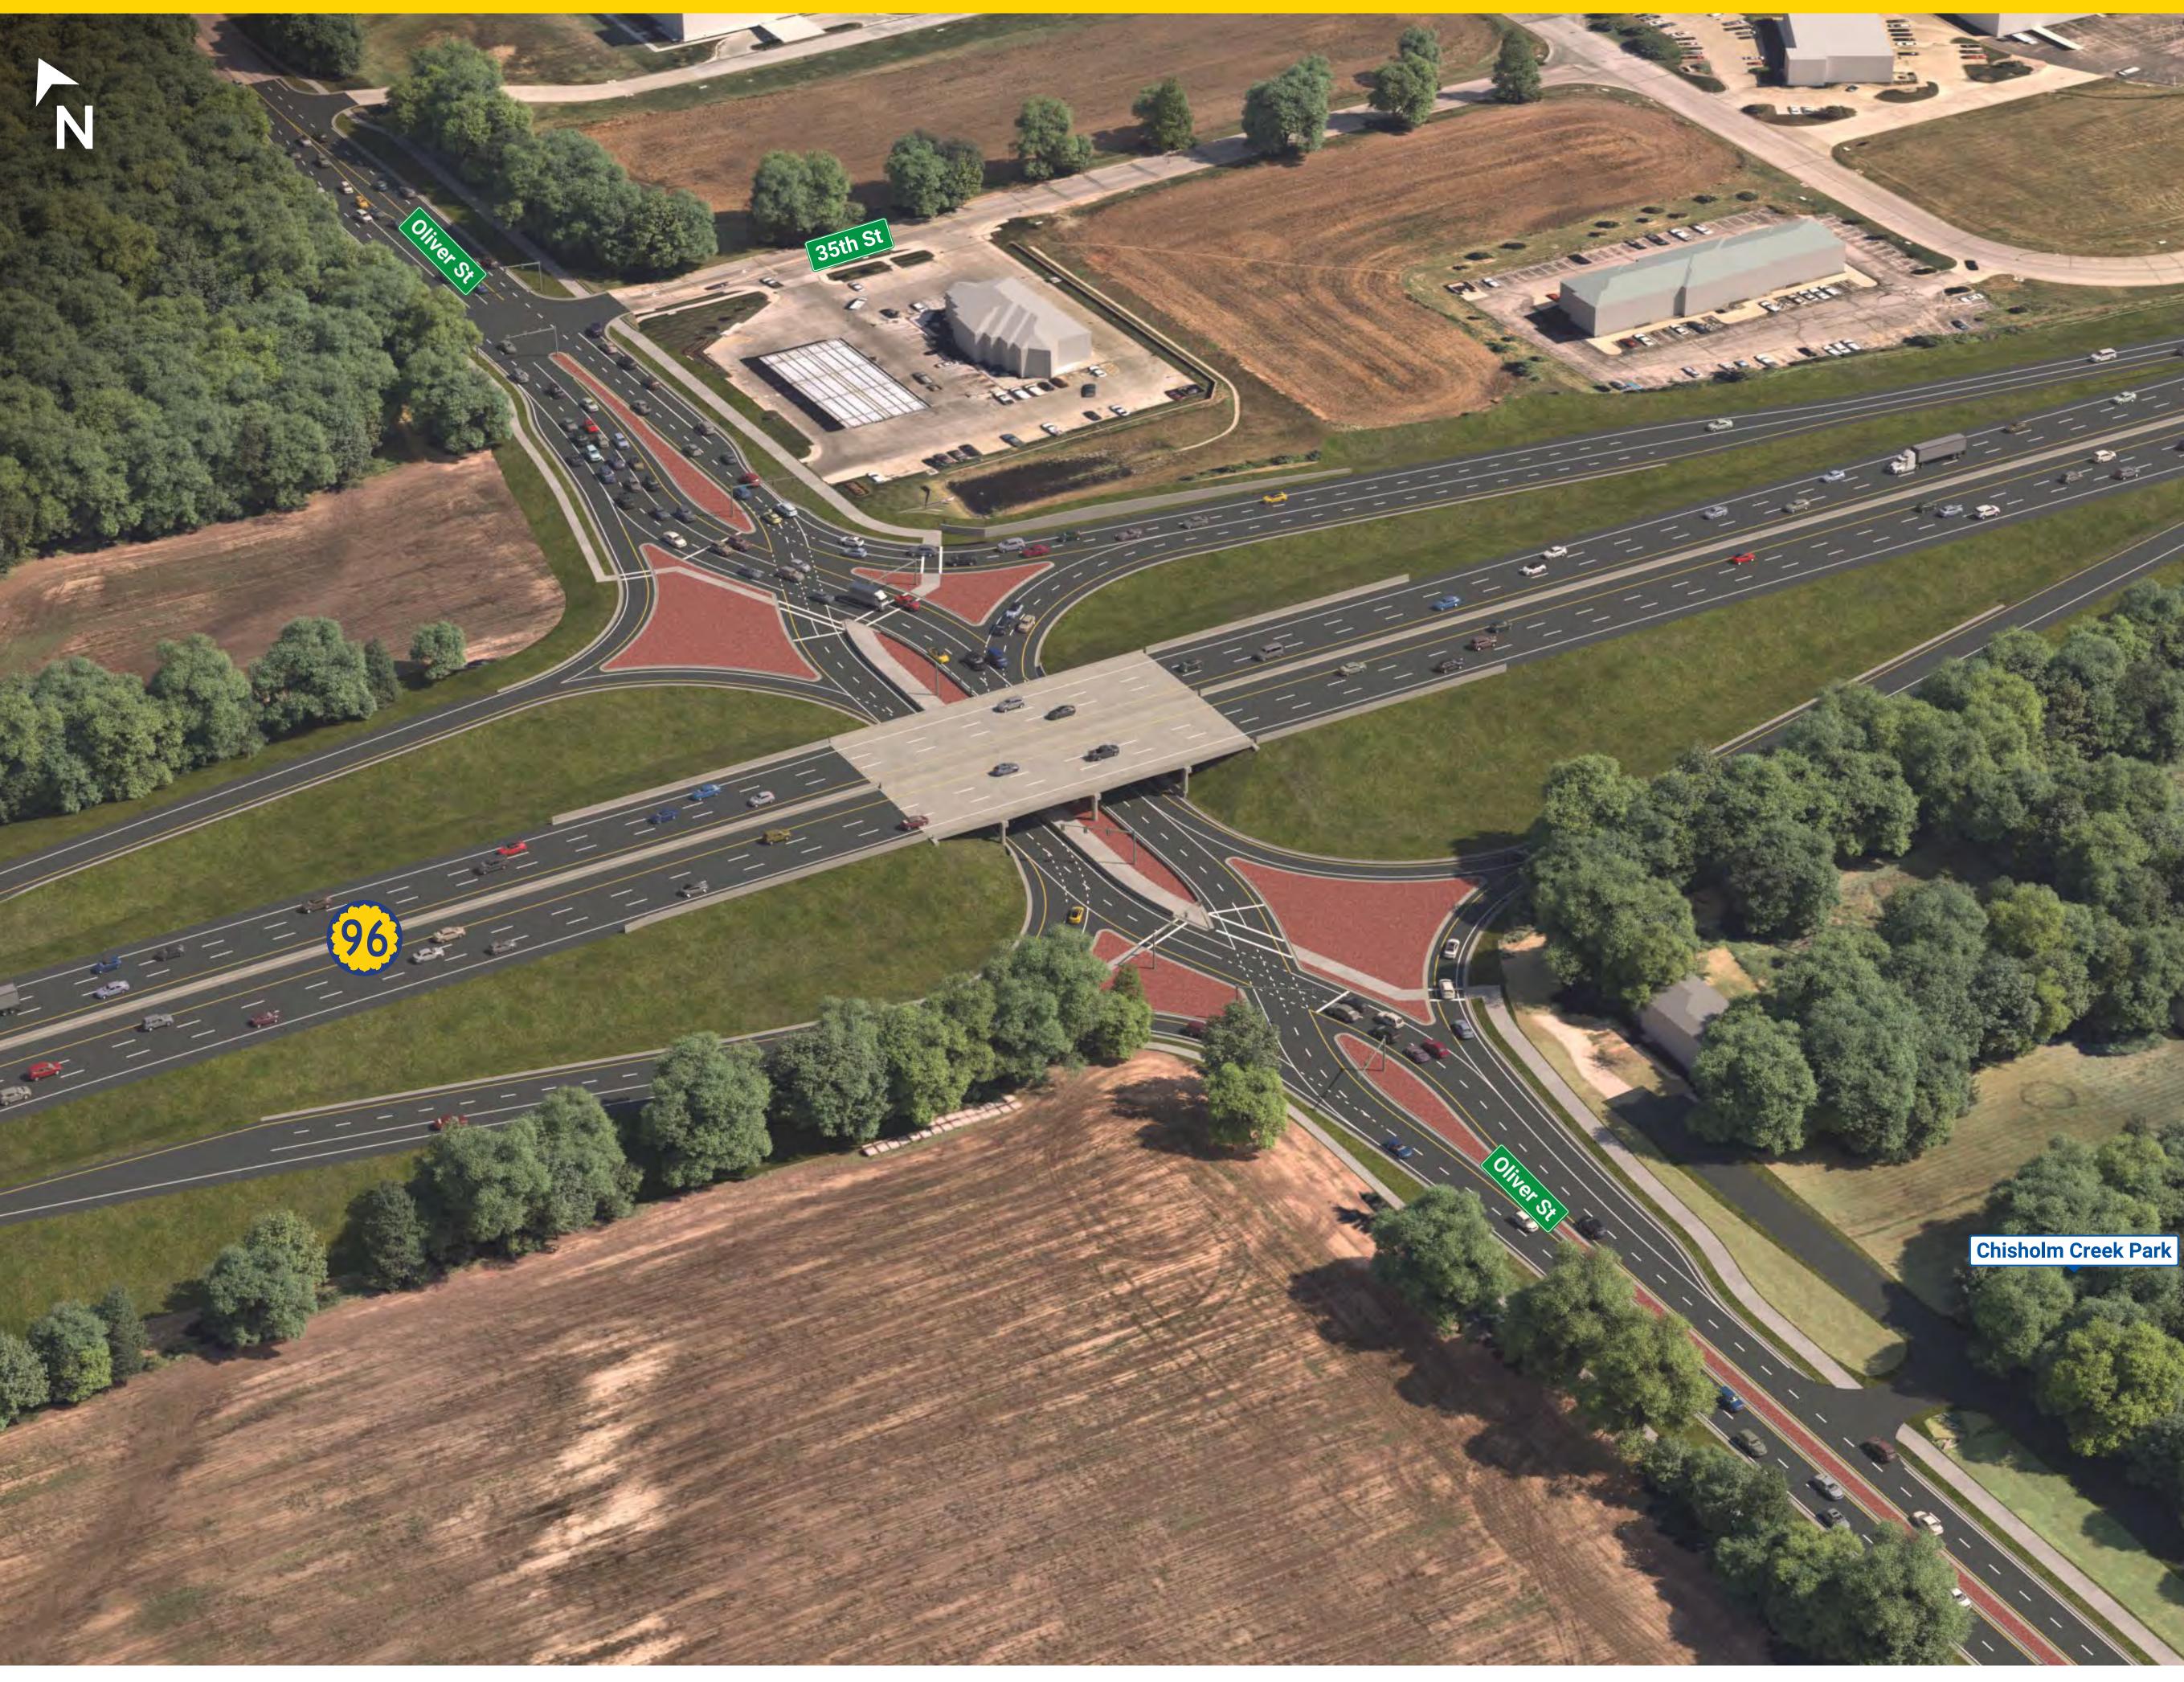





Legend

Proposed Existing Mainline / Ramp Pavement Sideroad Pavement Bridge Existing FEMA Floodplain Parks

Sidewalk /
Shared Use Path

Median

X Closed Access

Diverging Diamond Interchange (DDI) Features

- Easier access to/from K-96 less time stopped at traffic lights
- Left turns onto K-96 only go through one stoplight versus two with a traditional interchange
- Right turn onto K-96 only stops if there is a pedestrian crossing
- More capacity for vehicles turning onto Oliver no more cars backed up onto K-96 during peak times
- Corridor functions more safely and efficiently by moving secondary intersections/drives away from the interchange
- Shared use trail connects to Chisholm Creek Park
- Preserves the existing K-96 bridges over Oliver